
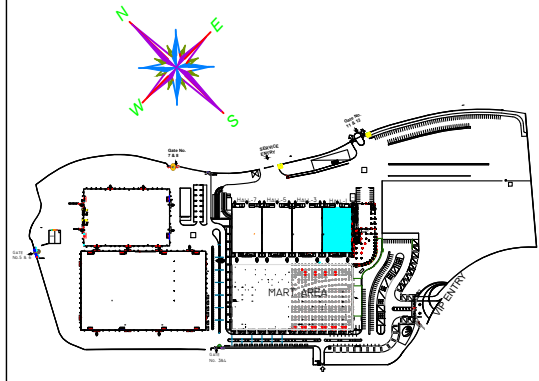


FOOD COURT

ENTRY/EXIT

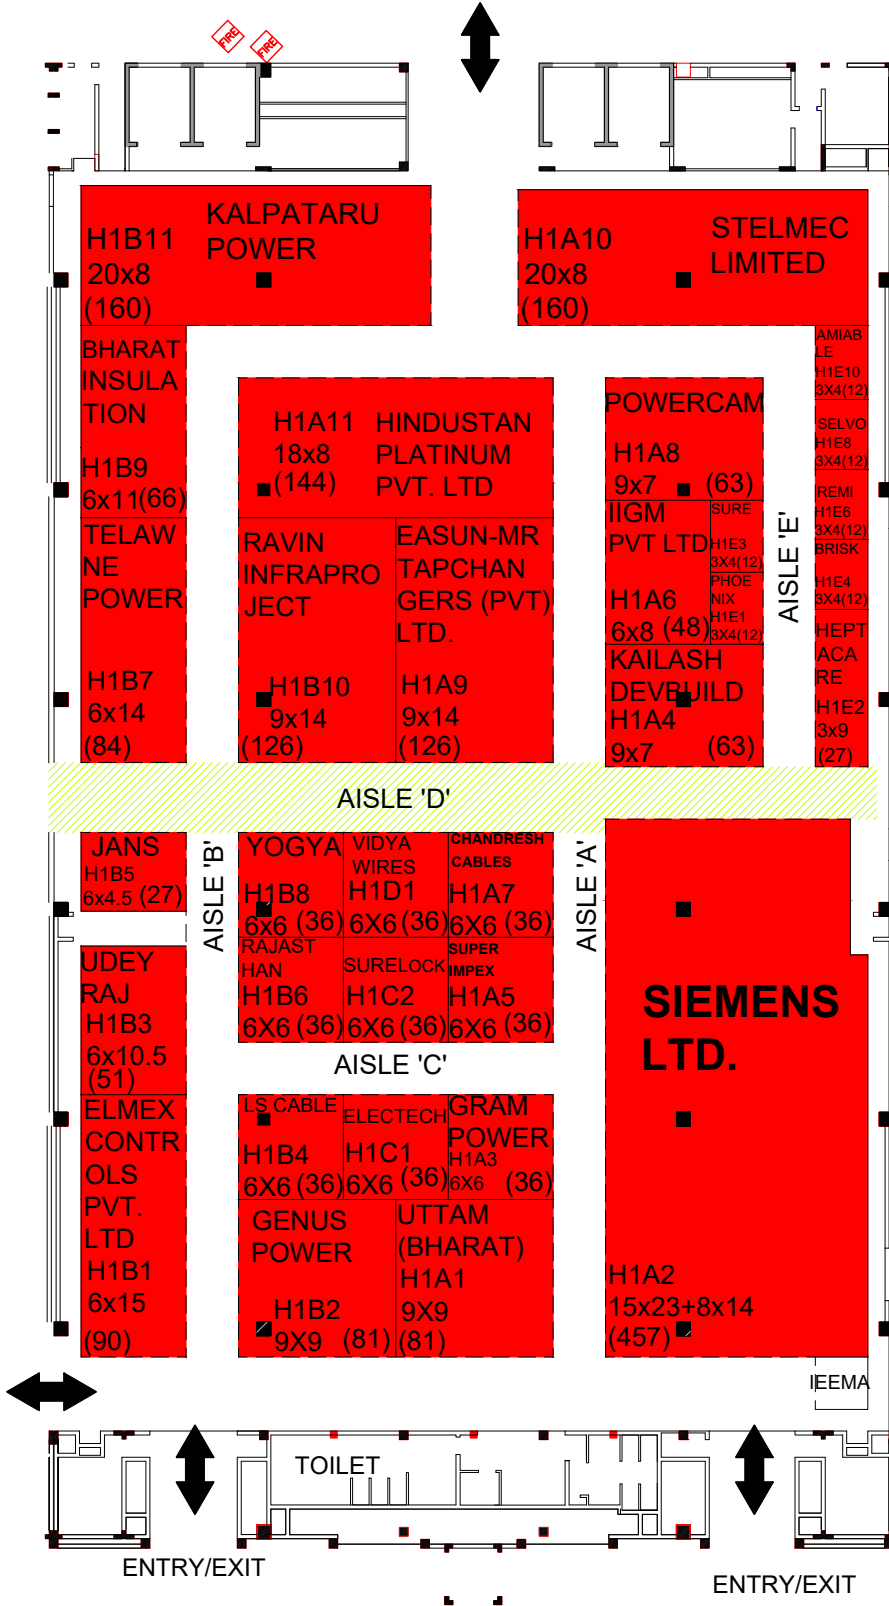

KEY PLAN

LAYOUT PLAN HALL 1 (LOWER LEVEL)

Allotted Stalls

NOTE

1. Dotted Lines denote open sides
2. ■ Denotes Structural Column of size 0.8x0.8 Mts
3. The stall layout is final. However the organizer reserves the right to amend the same as necessary from time to time.
4. The organizer also reserves the right to block some areas for their own use.

Date

14/08/2019